

**LEGEND:**

- PROPOSED SEWER PIPE
- PROPOSED WATER PIPE
- PROPOSED STORMWATER PIPE
- PROPOSED 7.4m ROAD

**COMBINED SERVICES LAYOUT**  
Scale: 1:1750

**REFERENCE DRAWINGS**


- 2024\_0021\_3010
- 2024\_0021\_3020
- 2024\_0021\_3030

**ISSUE / REVISION**

| NO. | DATE       | DESCRIPTION     | ISS BY |
|-----|------------|-----------------|--------|
| C   | 2024-11-10 | FOR APPROVAL    | JB     |
| B   | 2024-05-21 | FOR INFORMATION | JB     |
| A   | 2024-04-22 | FOR INFORMATION | JB     |

**DRAWING STATUS**

APPROVAL

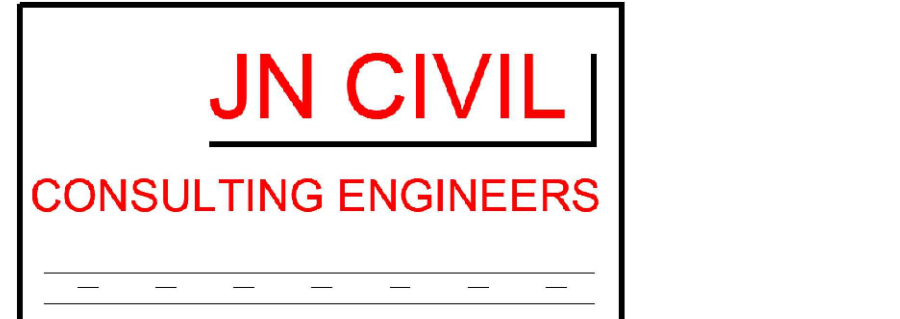

**CLIENT**  
CRAIG MURCHIE

**PROJECT**  
LANSERIA

**DRAWING CHECKS**

|              |         |
|--------------|---------|
| DESIGNED BY: | J.BRITS |
| DRAWN BY:    | J.BRITS |
| CHECKED BY:  | J.BRITS |
| APPROVED BY: | J.BRITS |

**SIGNATURE**

**DRAWING TITLE**  
COMBINED SERVICES LAYOUT

**SCALE**

|                  |              |
|------------------|--------------|
| DRAWING NUMBER   | As indicated |
| 2024-0021-C-3000 | C            |